

SCHÉMA - I. ETAPA
M 1:2000

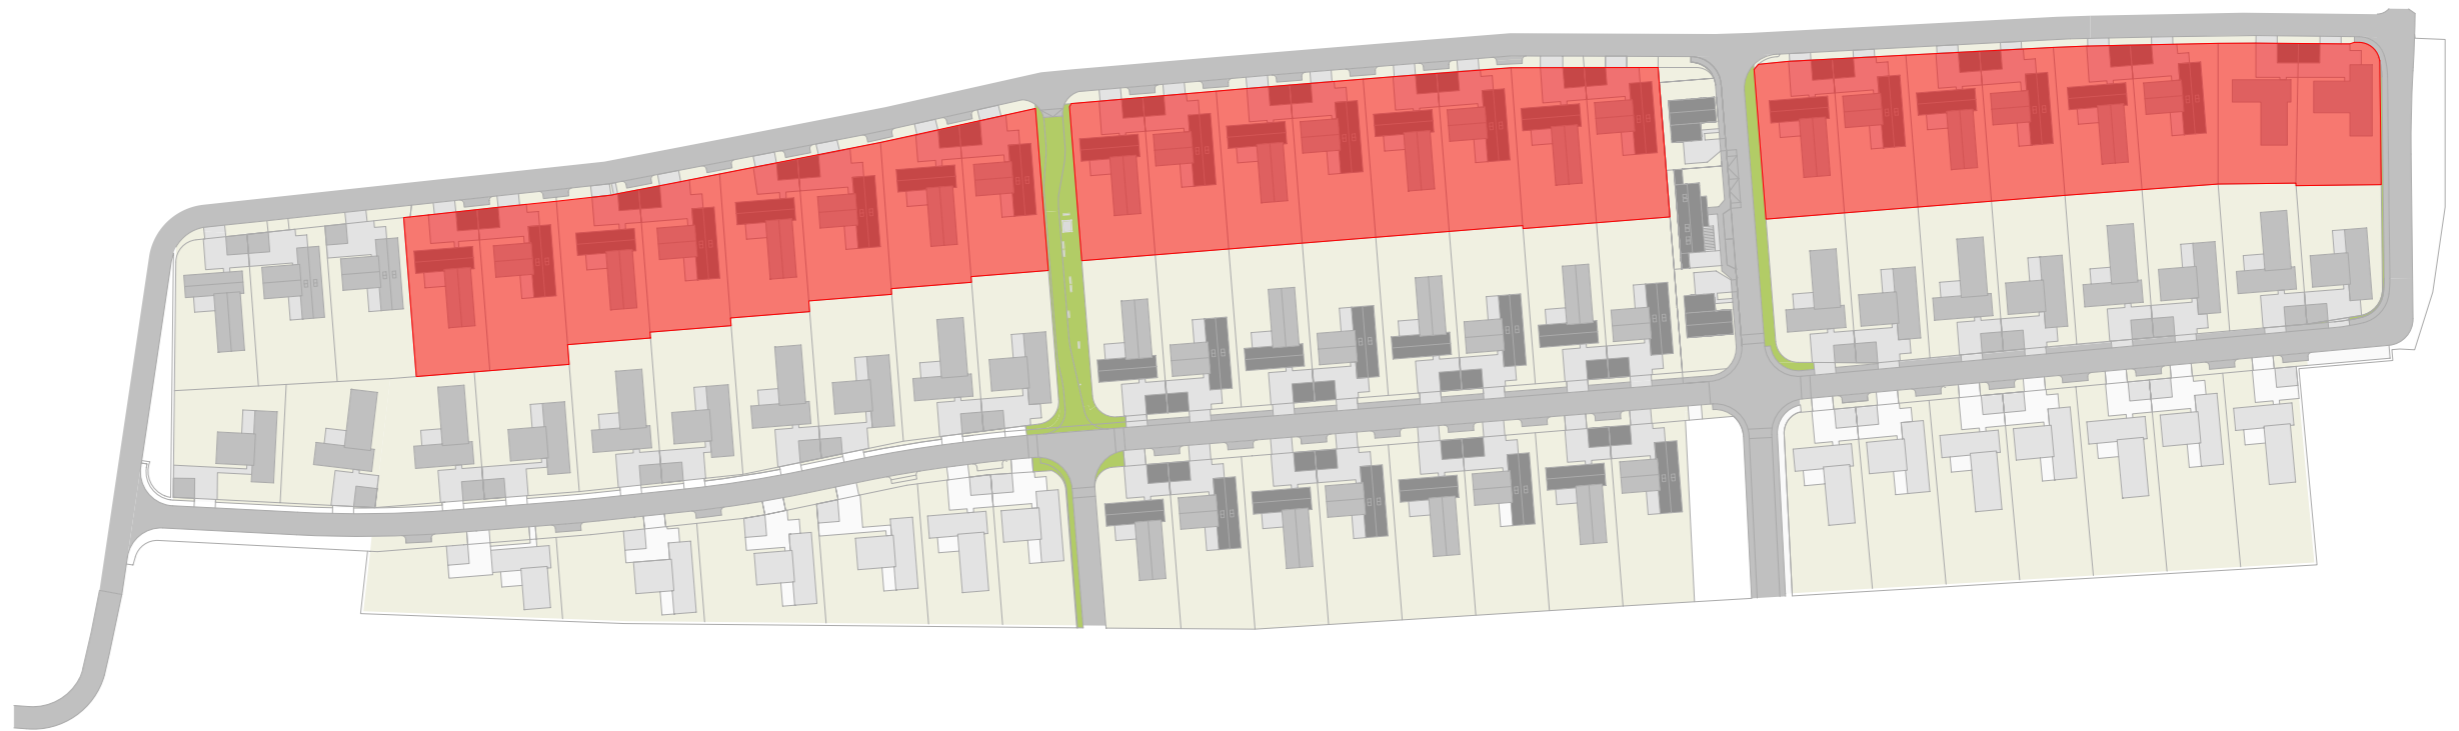


SCHÉMA - II. ETAPA
M 1:2000

